


Systembausatzhalle Schnittzeichnung

An de Reith 12
25721 Eggstedt
Tel: 0 48 30 / 90 11 99 3
Fax: 0 48 30 / 90 15 69
info@pm-hallenbau.de
www.pm-hallenbau.de

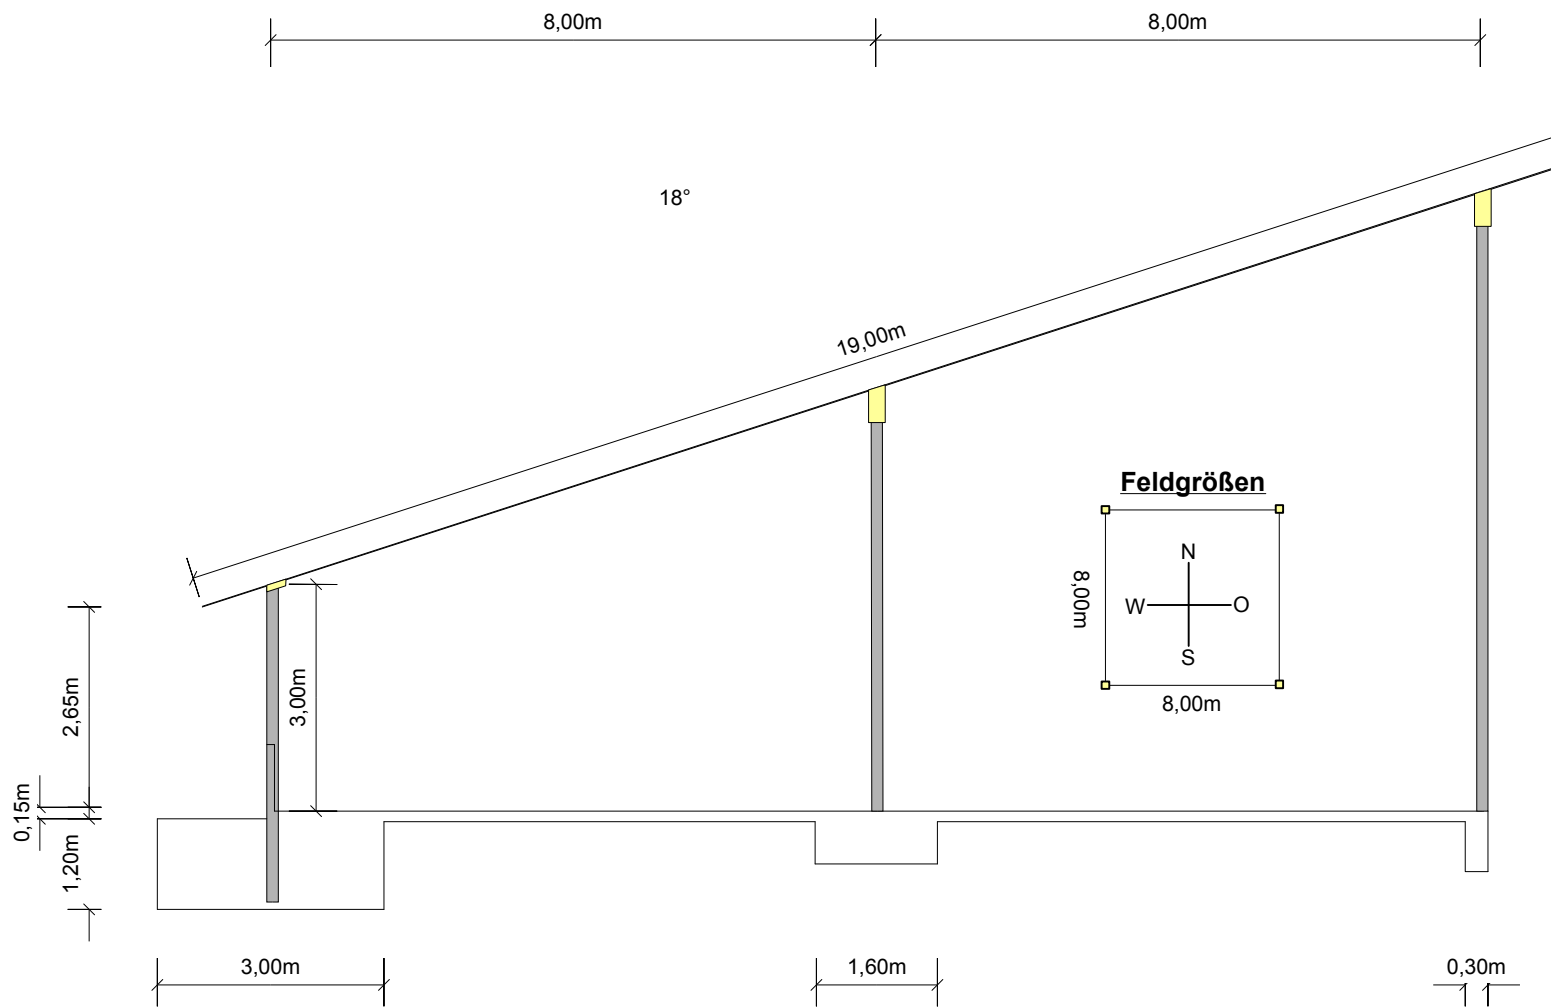

- SB 32 - 16,00m x 32,00m
- SB 40 - 16,00m x 40,00m
- SB 48 - 16,00m x 48,00m
- SB 56 - 16,00m x 56,00m
- SB 64 - 16,00m x 64,00m
- SB 72 - 16,00m x 72,00m
- SB 80 - 16,00m x 80,00m
- SB 88 - 16,00m x 88,00m
- SB 96 - 16,00m x 96,00m